




Client

Site address:

Survey date:

SURVEY No:

Drawing is diagrammatic & not to scale

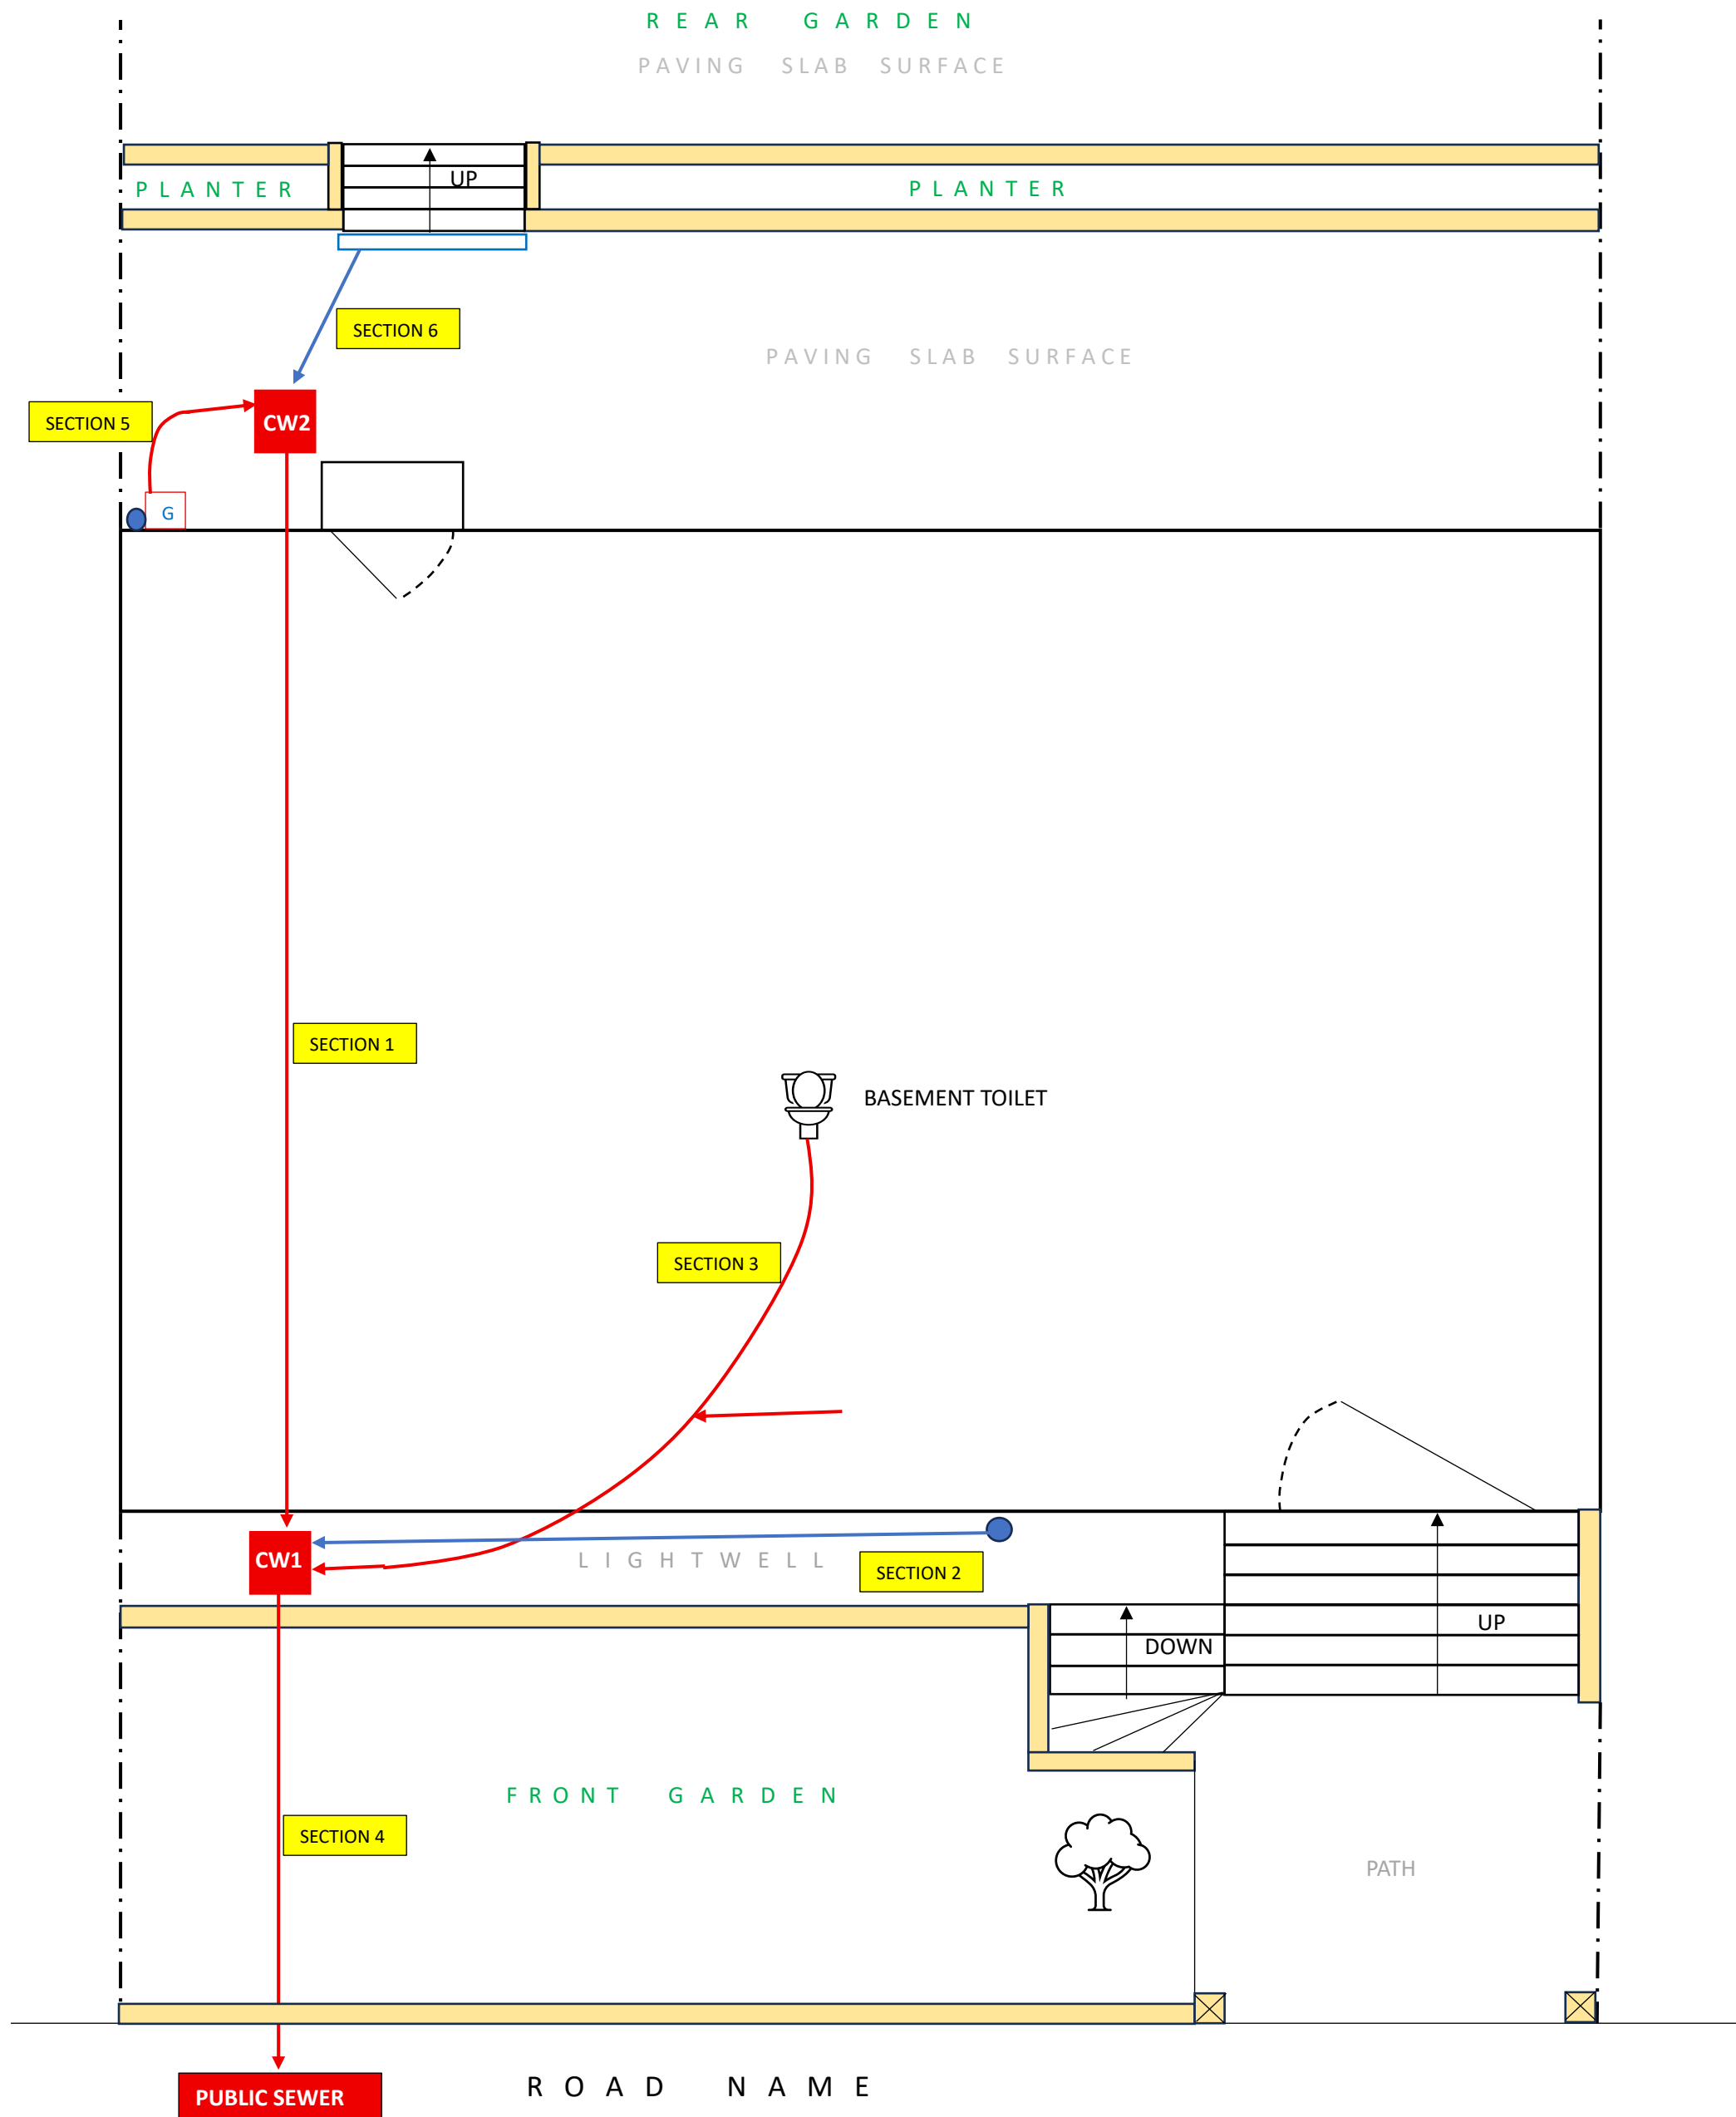

Unit 42, Greenway Business Centre Harlow Business Park Harlow CM19 5QE Tel: 01279 456008 admin@knightanddayltd.co.uk

Company Number: 11639814 UTR No: 623 53192 01981 VAT No: 309 1146 28

Page | 1





Google Images aerial view



LEGEND



MANHOLE CHAMBER (NUMBERED)



DIRECTION OF FLOW (COMBINED FOUL/RAINWATER)



SERVES RAINWATER ONLY



COMBINED WATER GULLY



ACO CHANNEL DRAIN



RAINWATER PIPE



RETAINING WALL



STEPS

